

NOTES:


⬇️ +00.00 FFL : Προτεινόμενα Υψόμετρα
⬆️ +00.00 : Υφιστάμενα Υψόμετρα

BASEMENT -1

BASEMENT -2

B	A.H.K Substation	M.P.	NOV'18	P.P
A	Fire Service Department	M.P.	OCT'18	P.P
Mark	Revision	Drawn	Date	Checked

panos
PANAYIOTOU
+ ASSOCIATES

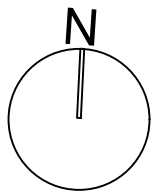

Leontiou A
Maximos Court Office 17
3020 Limassol - Cyprus
T +357 25 333394
F +357 25 333450
info@ppa-architects.com

Client's name
SAGRINO HOLDINGS LTD

Job title
Plot 500&504

Drawing title
FLOOR PLANS
BASEMENT -1 & -2

Scale
1:100@A1


Drawn	Checked	Date
MP	PP	MAY '18

Job No	Drawing No	Rev
16068	TP 01	B

Status
FOR PLANNING

NOTES:


⬇️ +00.00 FFL : Προτεινόμενα Υψόμετρα
⬆️ +00.00 : Υφιστάμενα Υψόμετρα

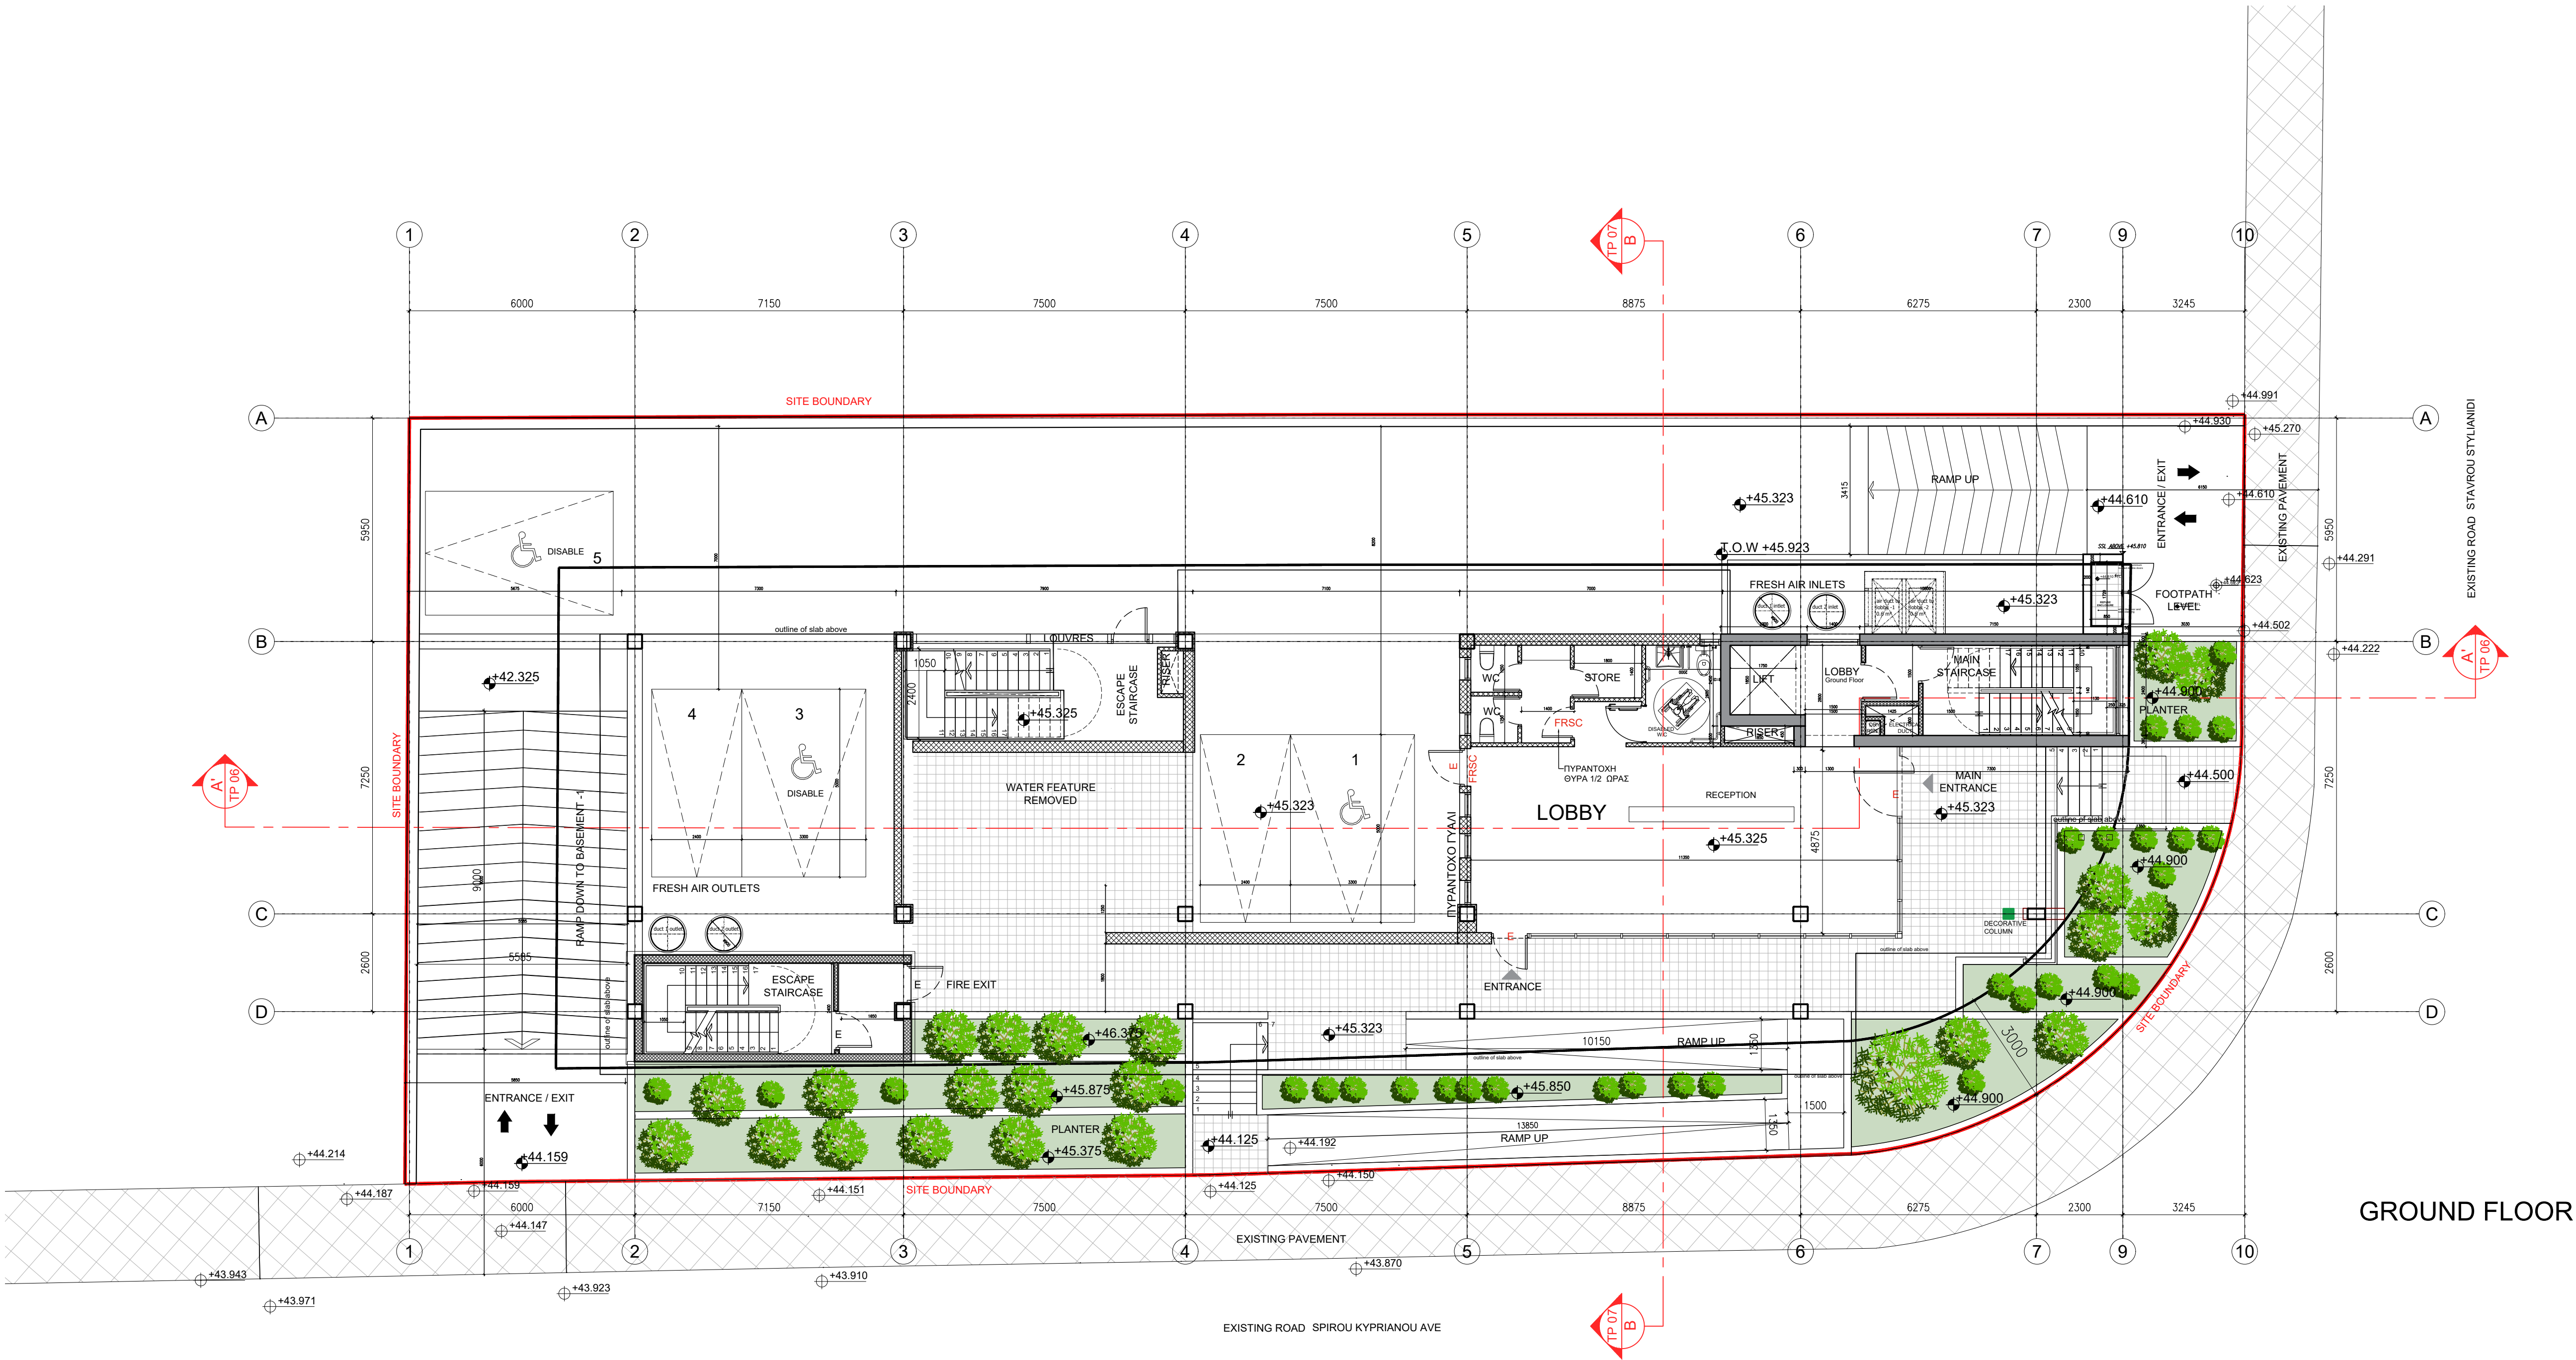

GROUND FLOOR

B	General Revisions	M.P.	FEB'19	P.P
A	Fire Service Department	M.P.	OCT'18	P.P
Mark	Revision	Drawn	Date	Checked

panos
PANAYIOTOU
+ ASSOCIATES

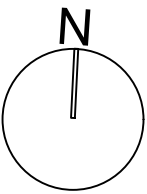

Leontiou A
Maximos Court Office 17
3020 Limassol - Cyprus
T +357 25 333394
F +357 25 333450
info@ppa-architects.com

Client's name
SAGRINO HOLDINGS LTD

Job title
Plot 500&504

Drawing title
MASTERPLAN/
GROUND FLOOR


Scale
1:100@A1

Drawn	Checked	Date
MP	PP	MAY '18

Job No	Drawing No	Rev
16068	TP MP 01	B


Status
FOR PLANNING

NOTES:

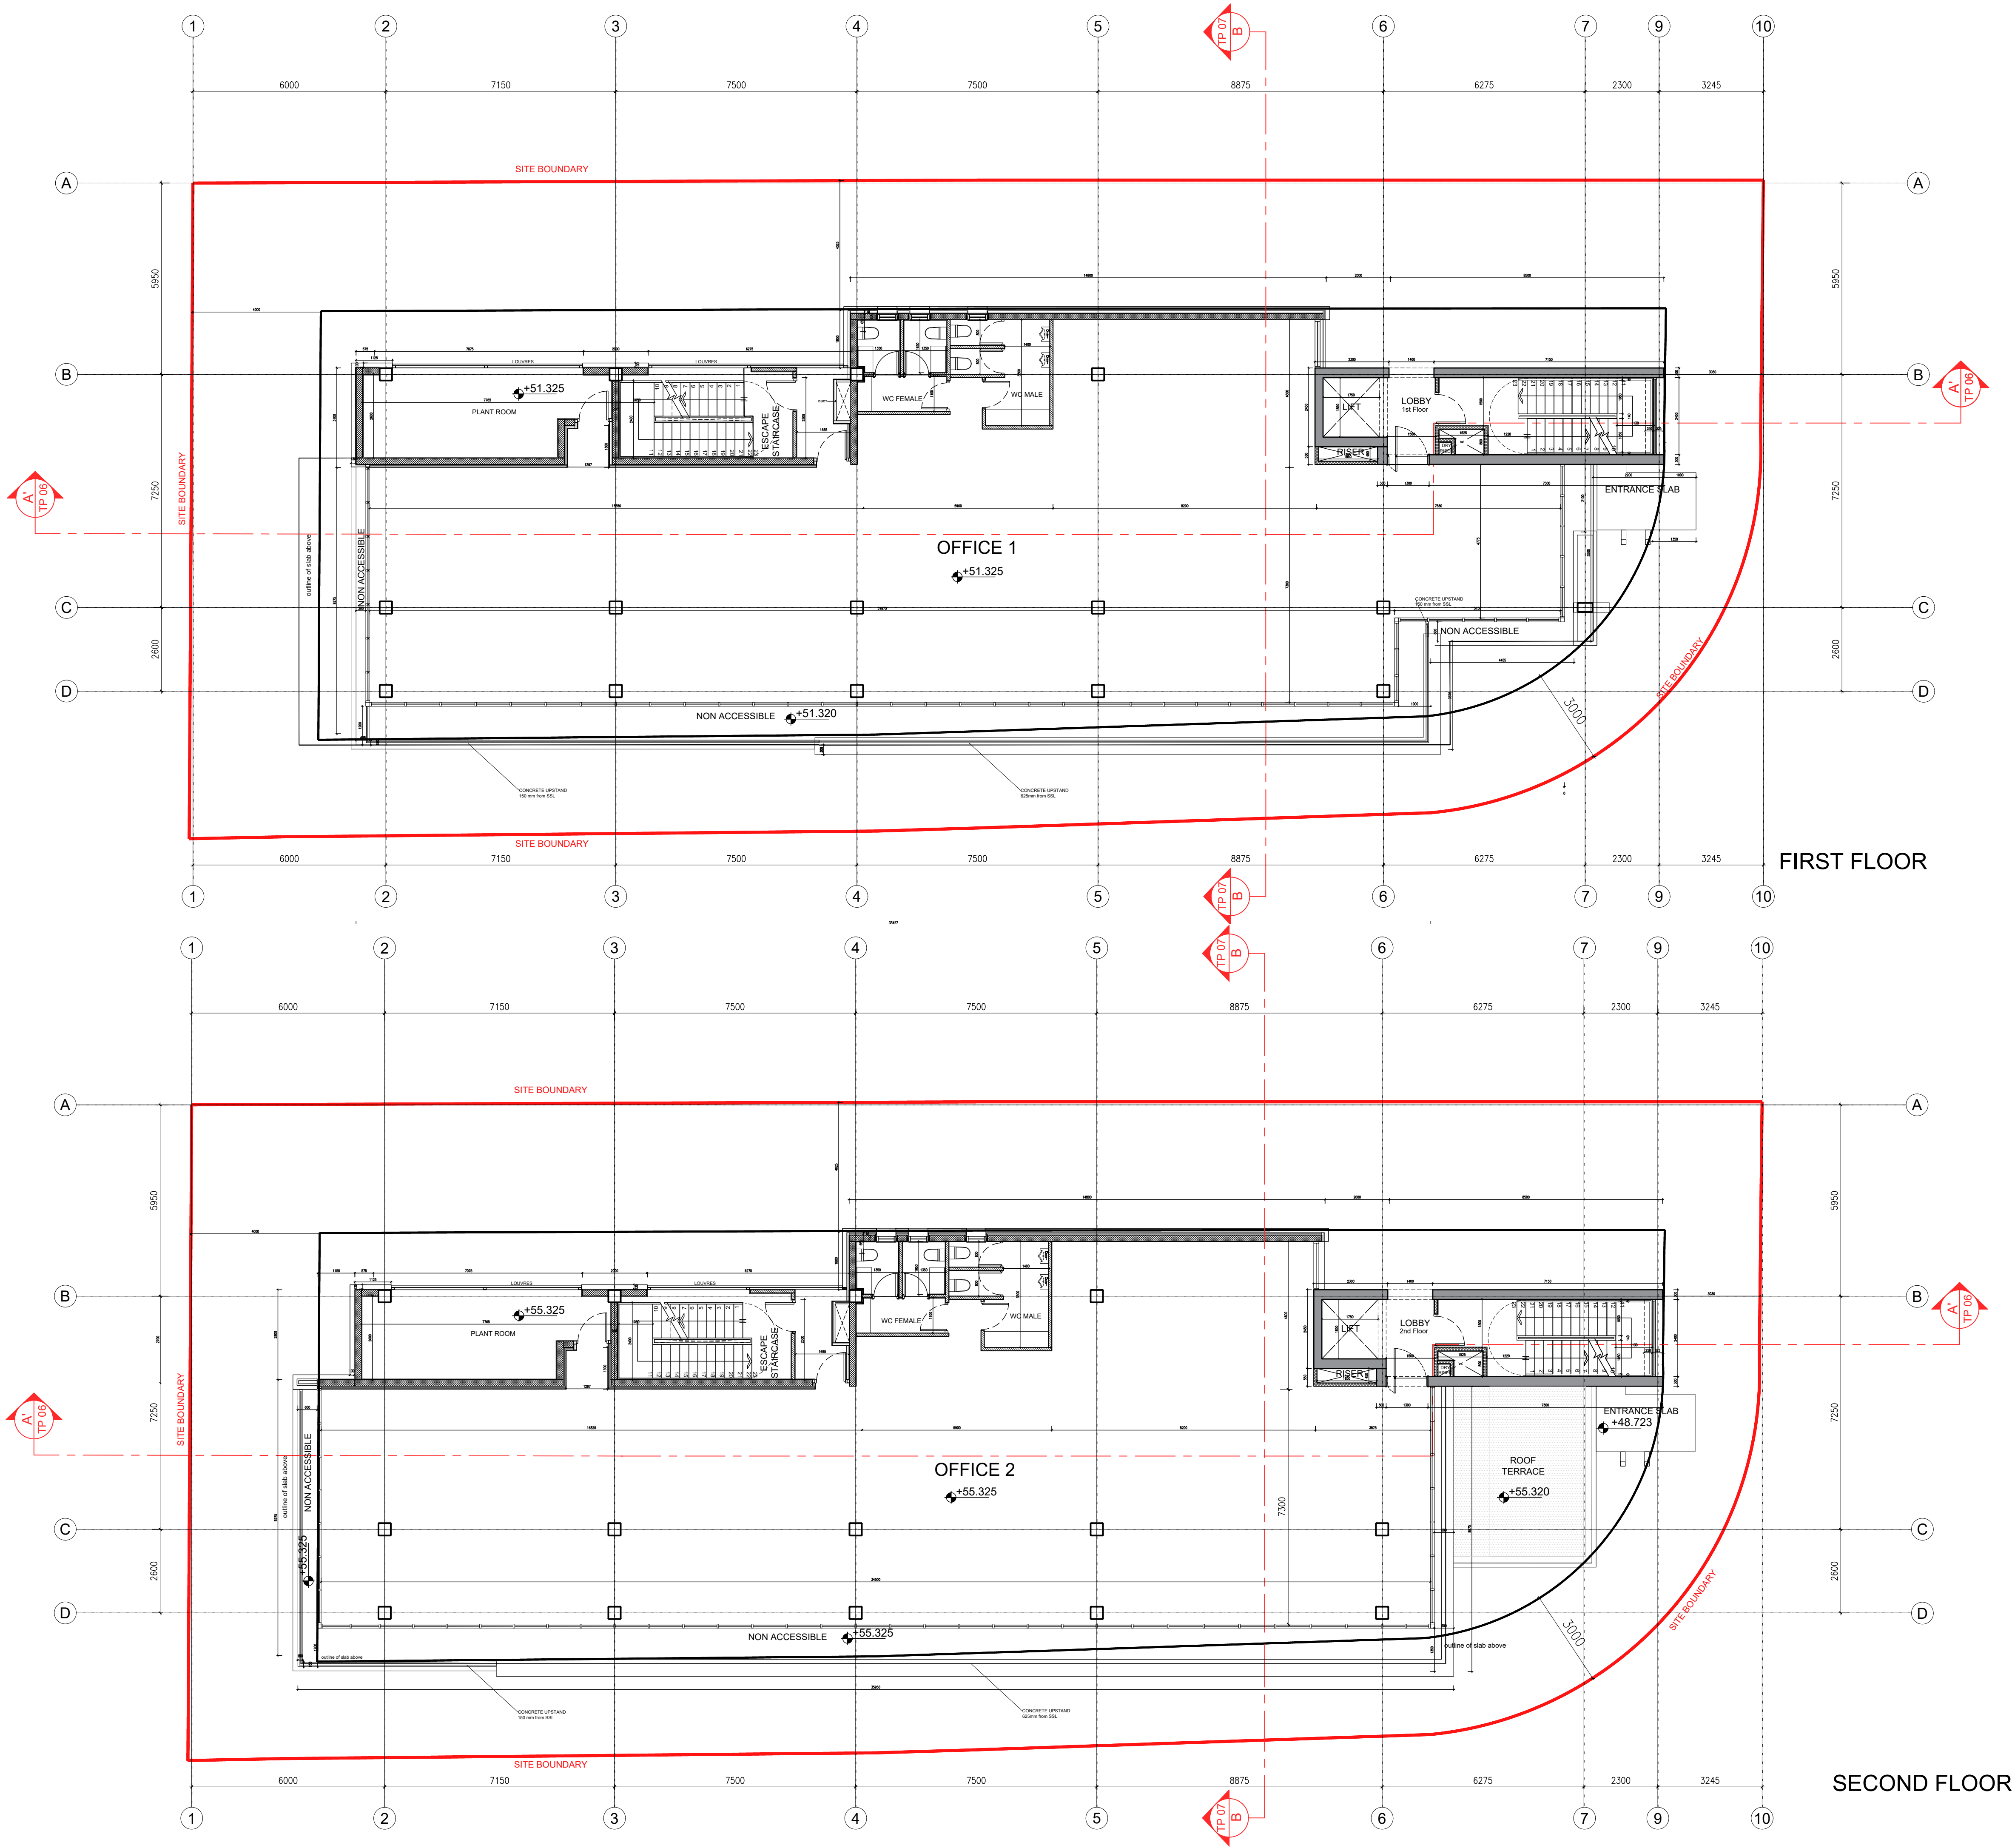

A	Fire Service Department	M.P.	OCT'18	P.P
Mark	Revision	Drawn	Date	Checked

PANOS
PANAYIOTOU
+ ASSOCIATES

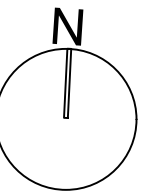

Leontiou A
Maximos Court Office 17
3020 Limassol - Cyprus
T +357 25 333394
F +357 25 333450
info@ppa-architects.com

Client's name
SAGRINO HOLDINGS LTD

Job title
Plot 500&504


Drawing title
FLOOR PLANS
FIRST& SECOND FLOOR

Scale
1:100@A1


Drawn	Checked	Date
MP	PP	MAY '18

Job No	Drawing No	Rev
16068	TP 02	A

Status
FOR PLANNING

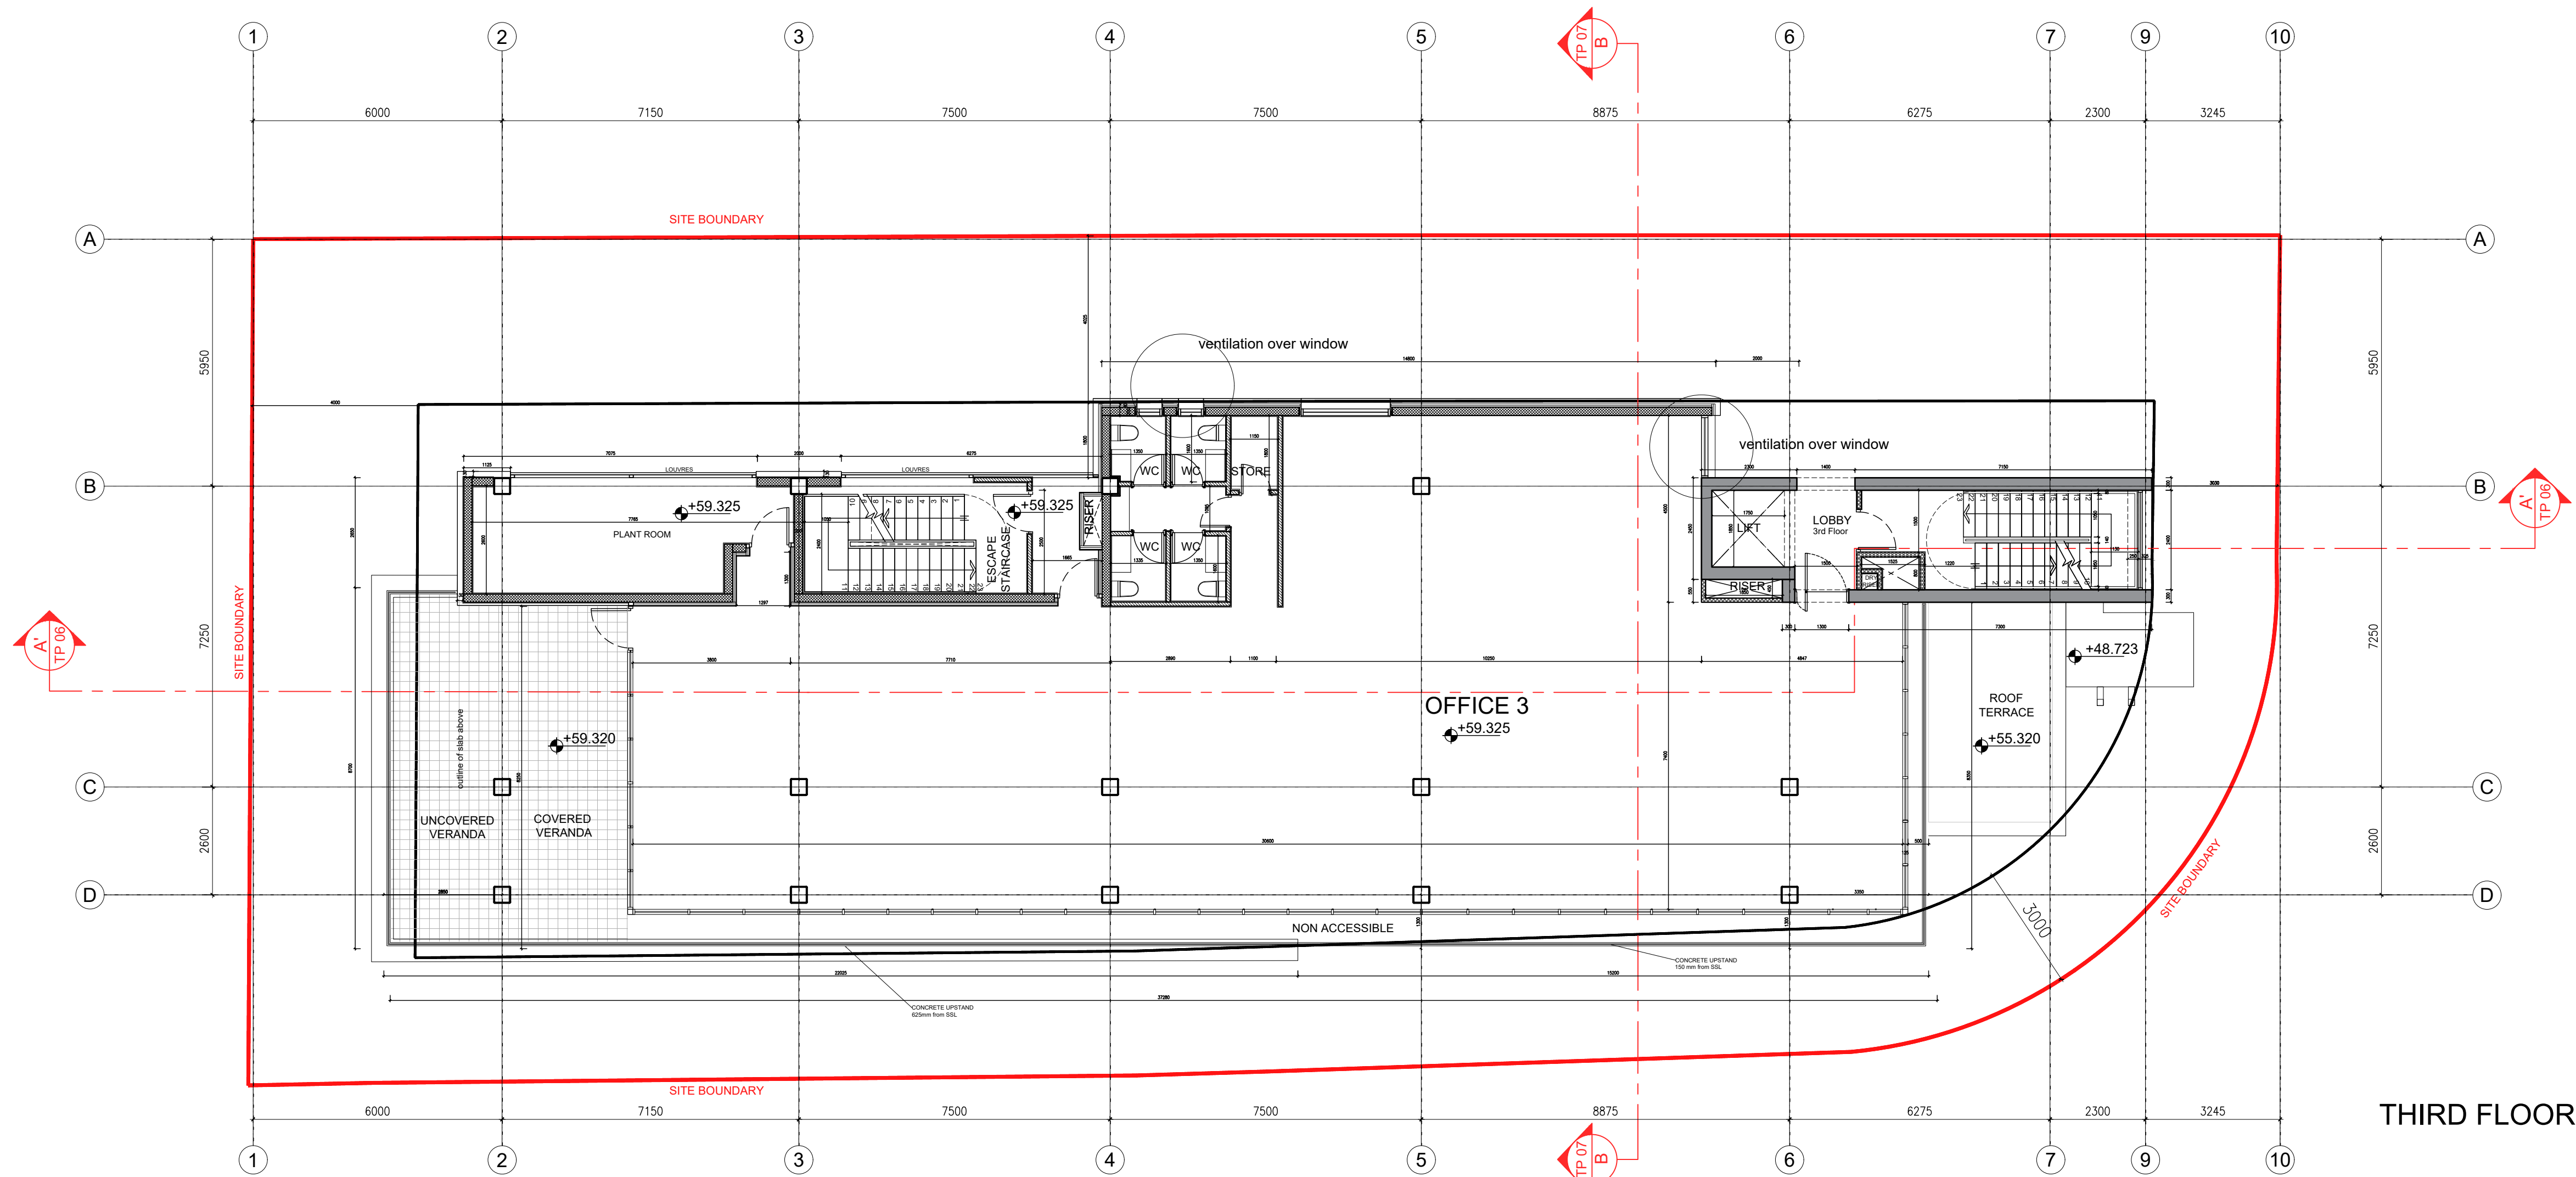

THIRD FLOOR

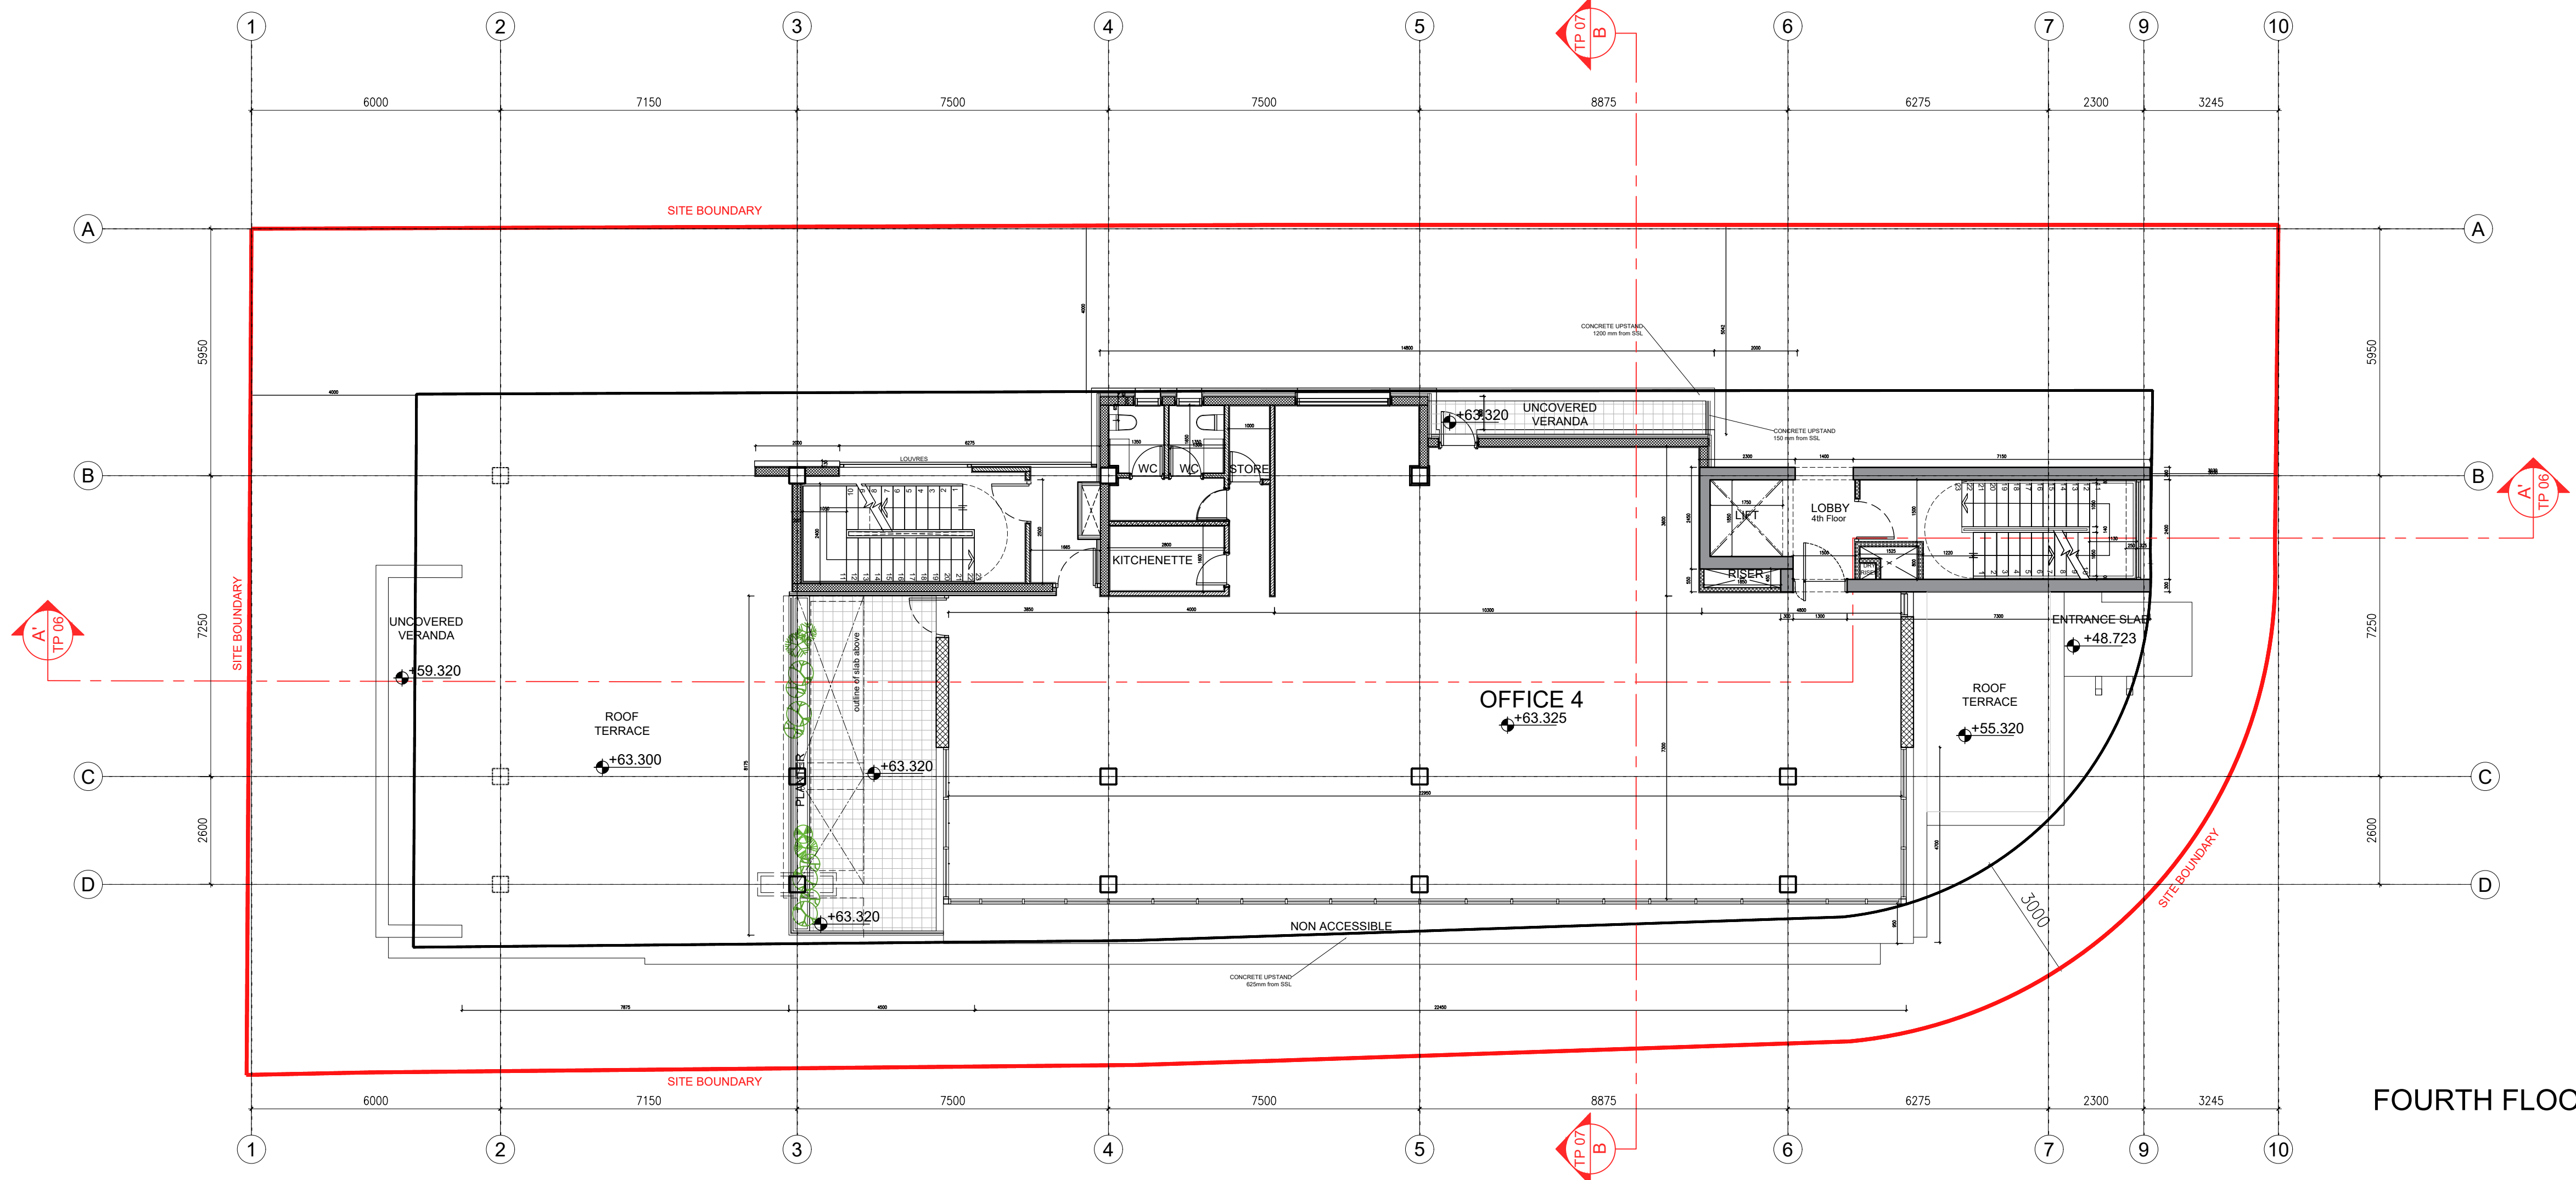

FOURTH FLOOR

© Panos Panayiotou + Associates E.P.E.
Only drawings marked 'FOR CONSTRUCTION' are to be used as information for construction purposes
Figured dimensions only are to be taken from this drawing. All dimensions are to be checked on site before any work is put in hand.
Any discrepancies on the drawing should be referred to the architects for clarification.
If in doubt ask!

NOTES:

B	General Revisions	M.P.	FEB'19	P.P
A	Fire Service Department	M.P.	OCT'18	P.P
Mark	Revision	Drawn	Date	Checked

PANOS
PANAYIOTOU
+ ASSOCIATES

Client's name
SAGRINO HOLDINGS LTD

Leontiou A
Maximos Court Office 17
3020 Limassol - Cyprus
T +357 25 333394
F +357 25 333450
info@ppa-architects.com

Job title
Plot 500&504


Drawing title
**FLOOR PLANS
THIRD&FOURTH FLOOR**

Scale
1:100@A1

Drawn	Checked	Date
MP	PP	MAY '18

Job No	Drawing No	Rev
16068	TP 03	B

Status
FOR PLANNING

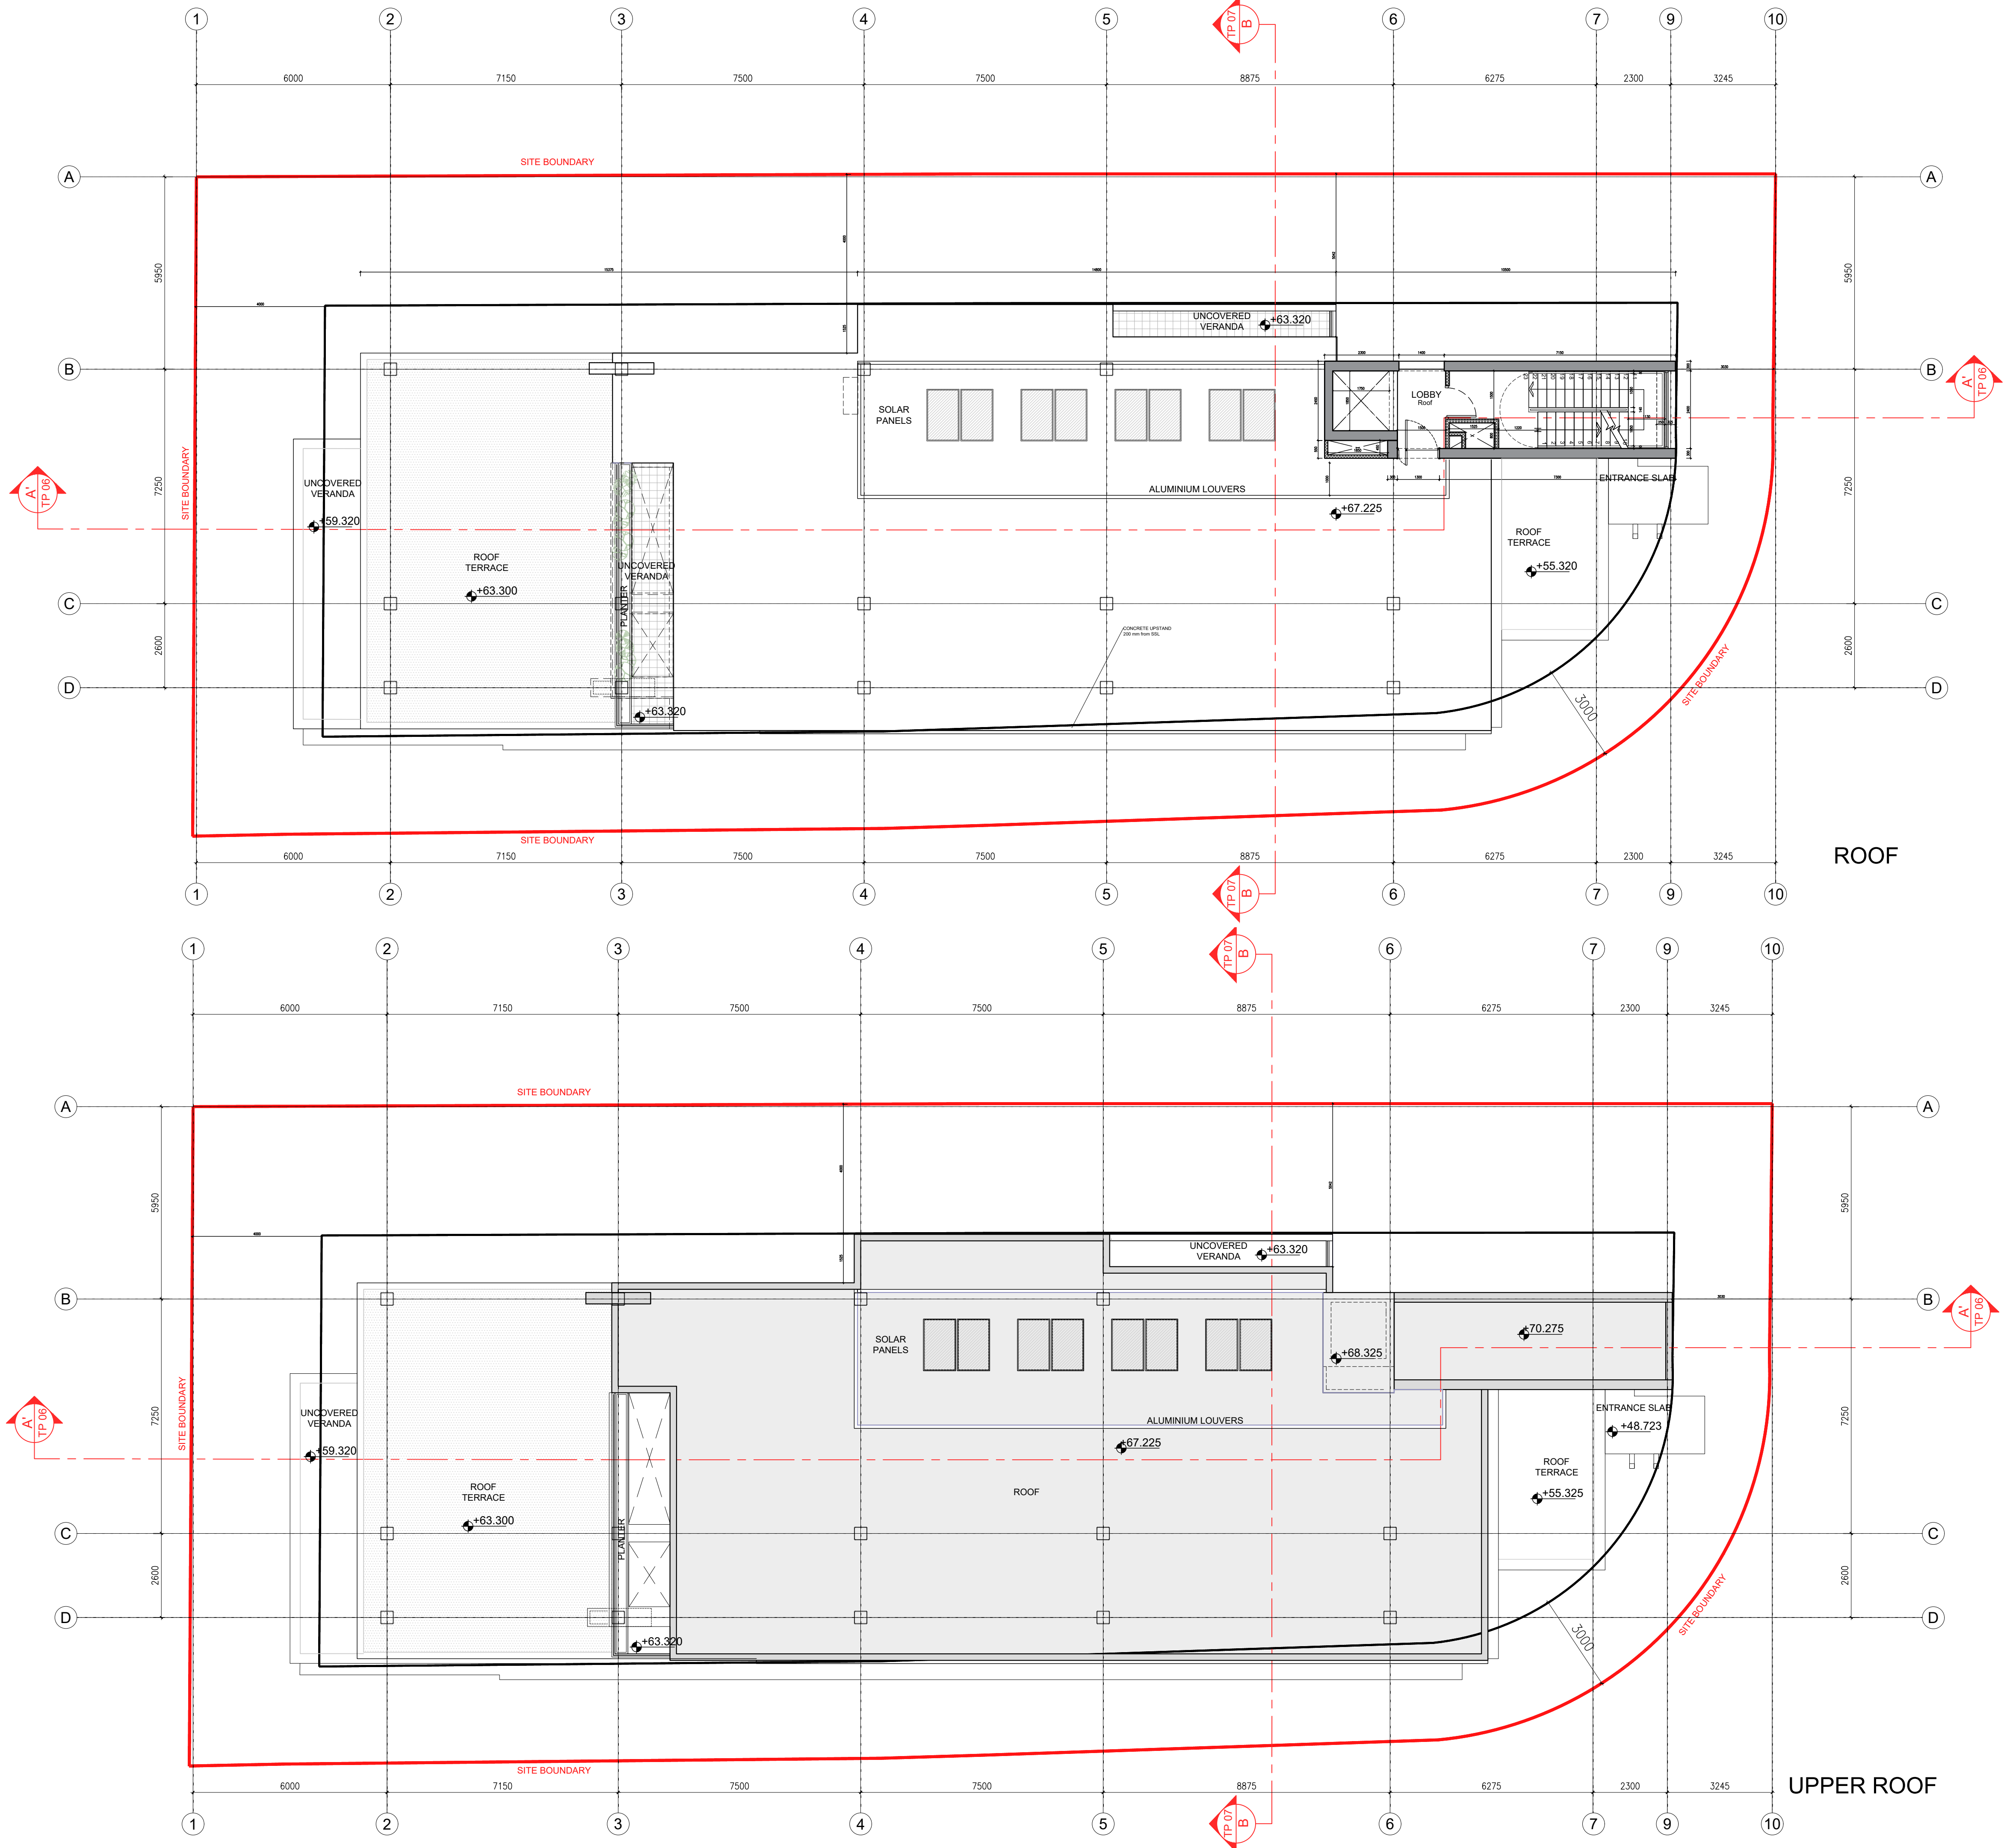


© Panos Panayiotou + Associates E.Π.Ε.
Only drawings marked 'FOR CONSTRUCTION' are to be used as information for construction purposes
Figured dimensions only are to be taken from this drawing. All dimensions are to be checked on site before any work is put in hand.
Any discrepancies on the drawing should be referred to the architects for clarification.
If in doubt ask!

NOTES:

General Revisions		M.P.	FEB'19	P.P.
Mark	Revision	Drawn	Date	Checked

PANOS
PANAYIOTOU
+ ASSOCIATES

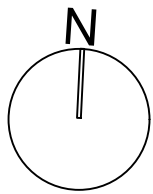

Leontiou A
Maximos Court Office 17
3020 Limassol - Cyprus
T +357 25 333394
F +357 25 333450
info@ppa-architects.com

Client's name
SAGRINO HOLDINGS LTD

Job title
Plot 500&504

Drawing title
FLOOR PLANS
ROOF & UPPER ROOF

Scale
1:100@A1

Drawn	Checked	Date
MP	PP	MAY '18

Job No	Drawing No	Rev
16068	TP 04	A

Status
FOR PLANNING